

## BARBRECK WOODLAND CREATION

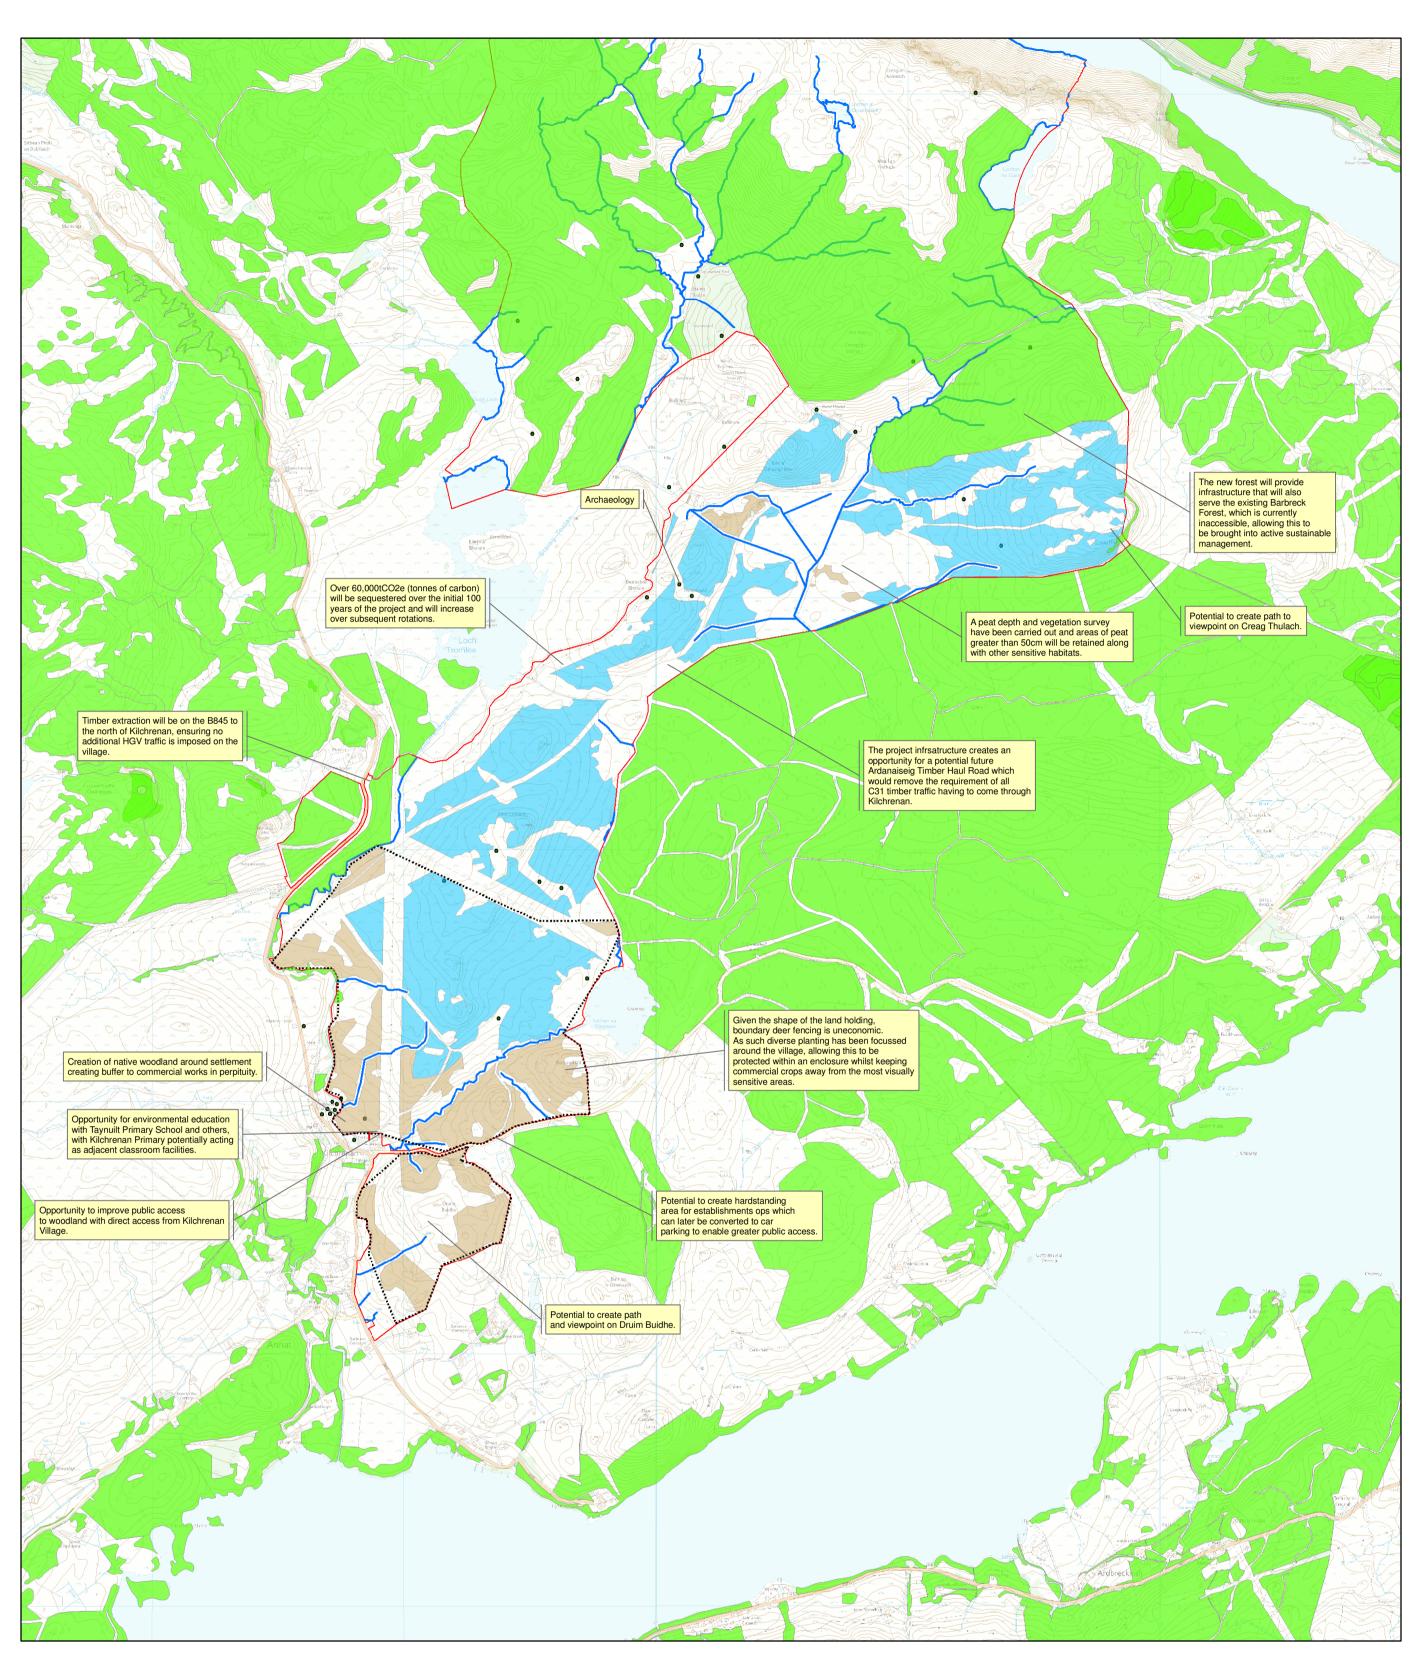

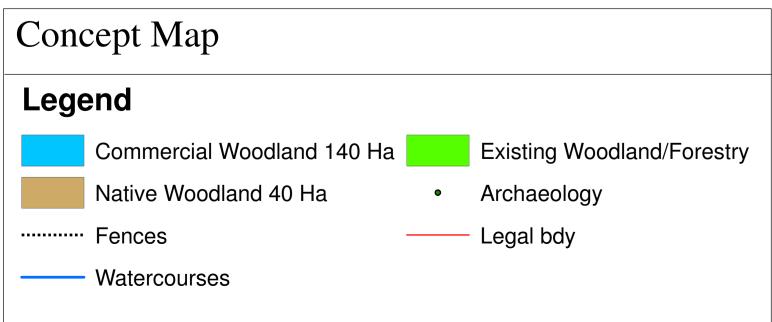



Scale 1:15,000

25/11/2022



Glencruitten Road Oban Argyll PA34 4DW Tel: 01631 562906 Fax: 01631 566751

© Crown copyright and database rights 2022. OS100050103

OS sheets: NN02NE
NN02NW
NN02SW
NN02NE\_line
NN02NW\_line
NN02SW\_line
NN02SE

NN02SE\_line