









BARBRECK

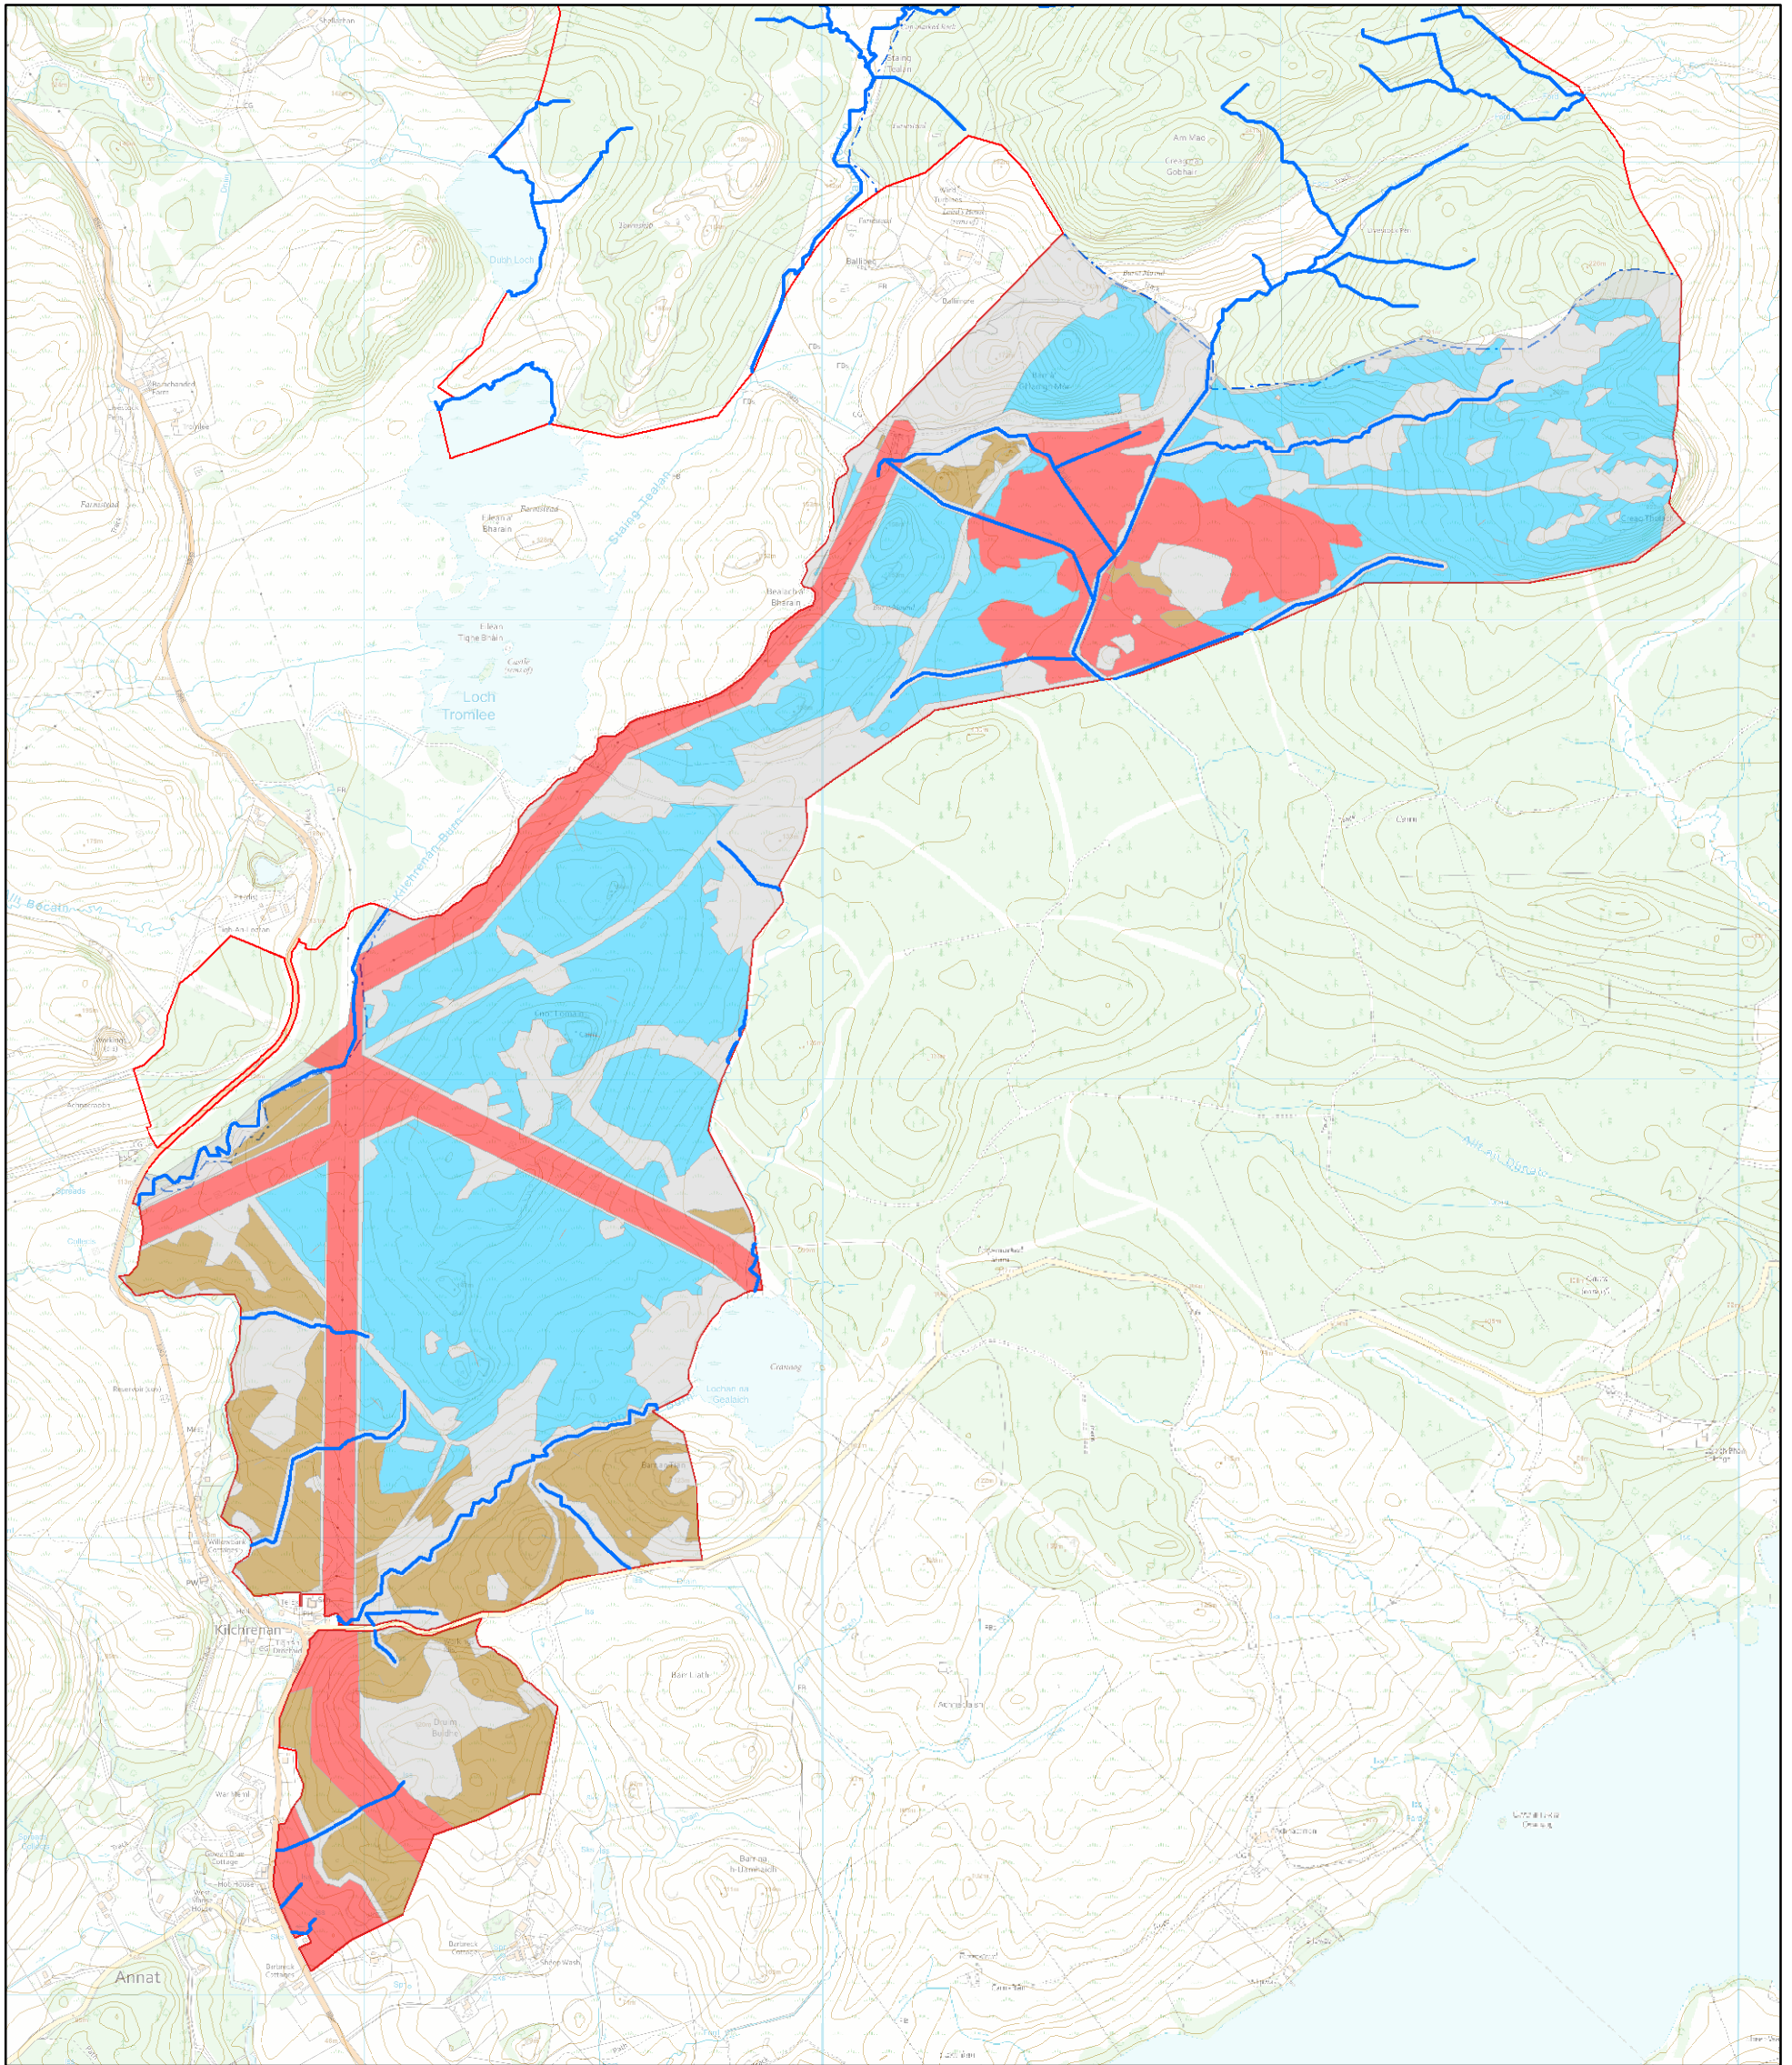

Draft Planting Design

Legend

- | | | | |
|-------------------------------------------------------------------------------------|-----------------------------------------|-------------------------------------------------------------------------------------|--------------|
|  | Sitka spruce 140 Ha |  | Watercourses |
|  | Native Woodland 40 Ha |  | Legal bdy |
|  | Open Ground 102.14ha (20ha grant-aided) |  | Comp Bdy |
|  | Other Land 62.99ha | | |



Scale
1:15,000
30/11/2022



42 Glencruitten Road
Oban
Argyll
PA34 4DW
Tel: 01631 562906
Fax: 01631 566751

© Crown copyright and database
rights 2022.
OS100050103

OS sheets:
NN02NE
NN02NW
NN02SW
NN02SE