








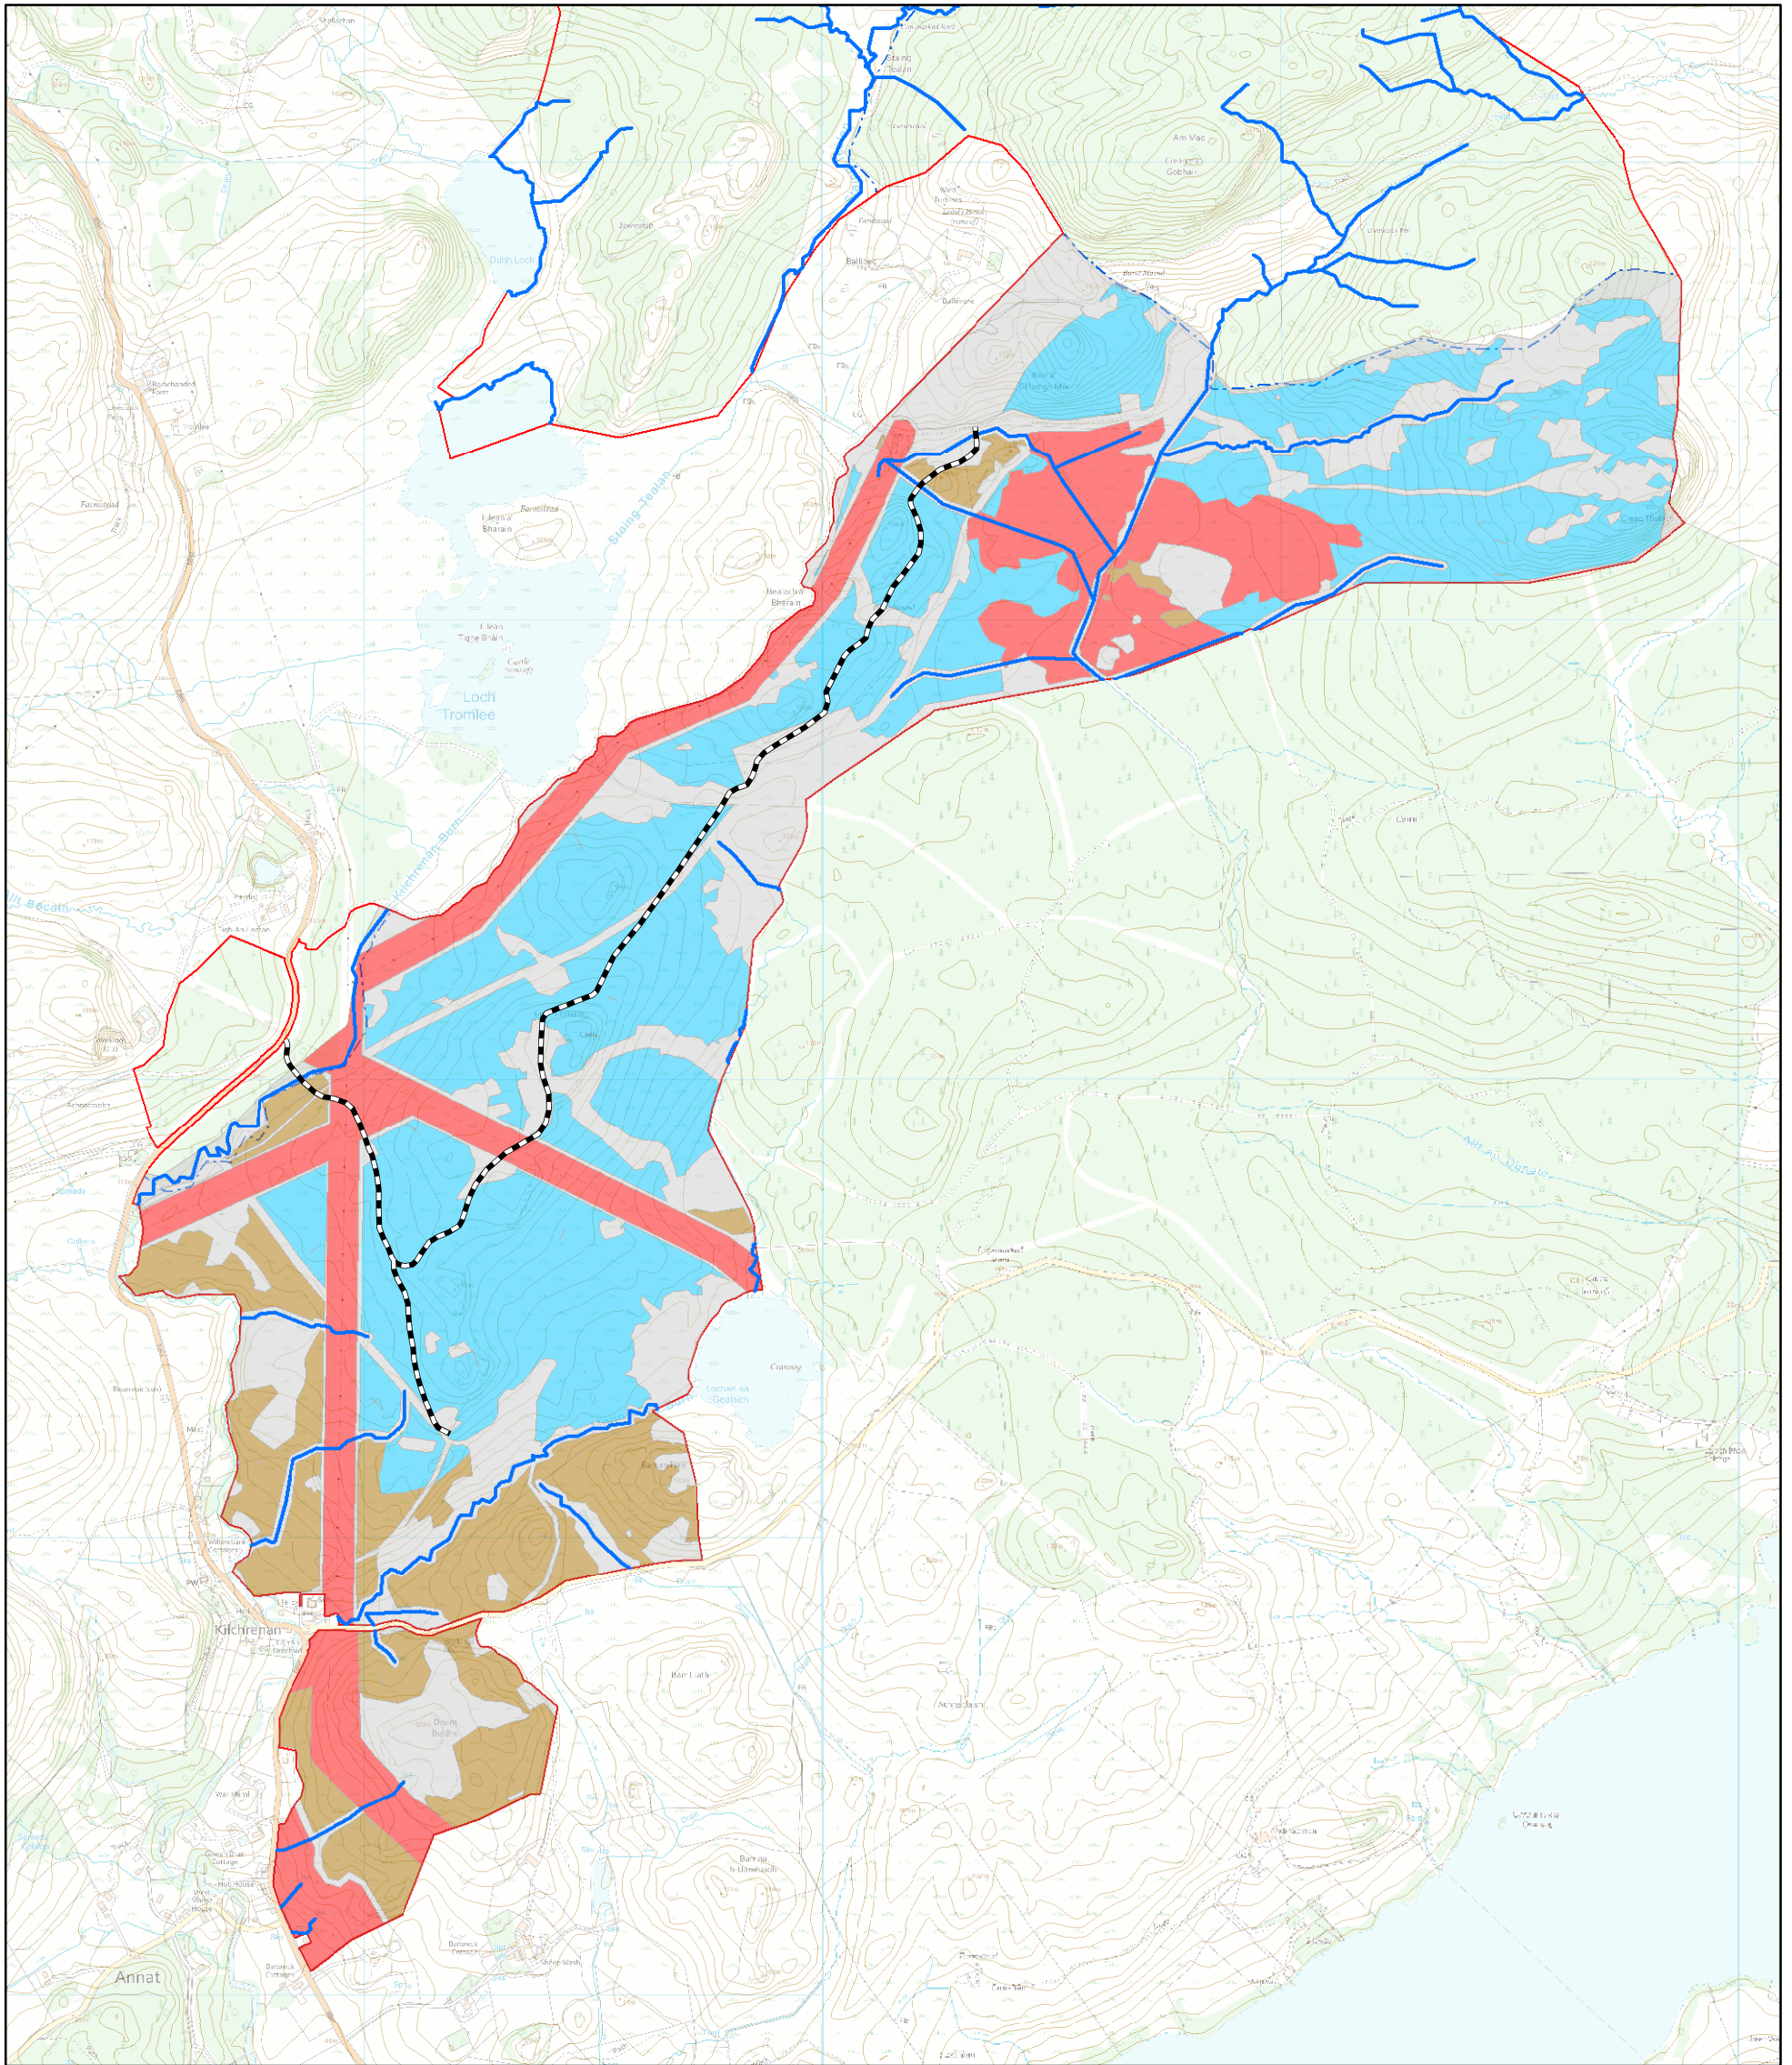

BARBRECK



Draft Planting Design

Legend

- | | |
|---|--|
|  Sitka spruce 140 Ha |  Watercourses |
|  Native Woodland 40 Ha |  Proposed Forest Road |
|  Open Ground 102.14ha (20ha grant-aided) |  Legal bdy |
|  Other Land (unplantable) 62.99ha |  Comp Bdy |



Scale
1:15,000
30/11/2022



Glencruitten Road
Oban
Argyll
PA34 4DW
Tel: 01631 562906
Fax: 01631 566751

© Crown copyright and database
rights 2022.
OS100050103

OS sheets:
NN02NE
NN02NW
NN02SW
NN02SE