

# EAST NETHERSHIELDS


Lot 1

- Forest Boundary
- Ride
- Fence Work Points
  - New SC Pedestrian Deer Gate
  - New Vehicle Deer Gate
- Custom
- Fence Work
  - New Deer Fence And Rabbit Net
- Drainage Work
  - New Drain
- Planting
  - NBL
  - NBL/OG
  - OG
  - UP


Design update May 2024

Business reference number: 34475

Location code: 83/540/0094

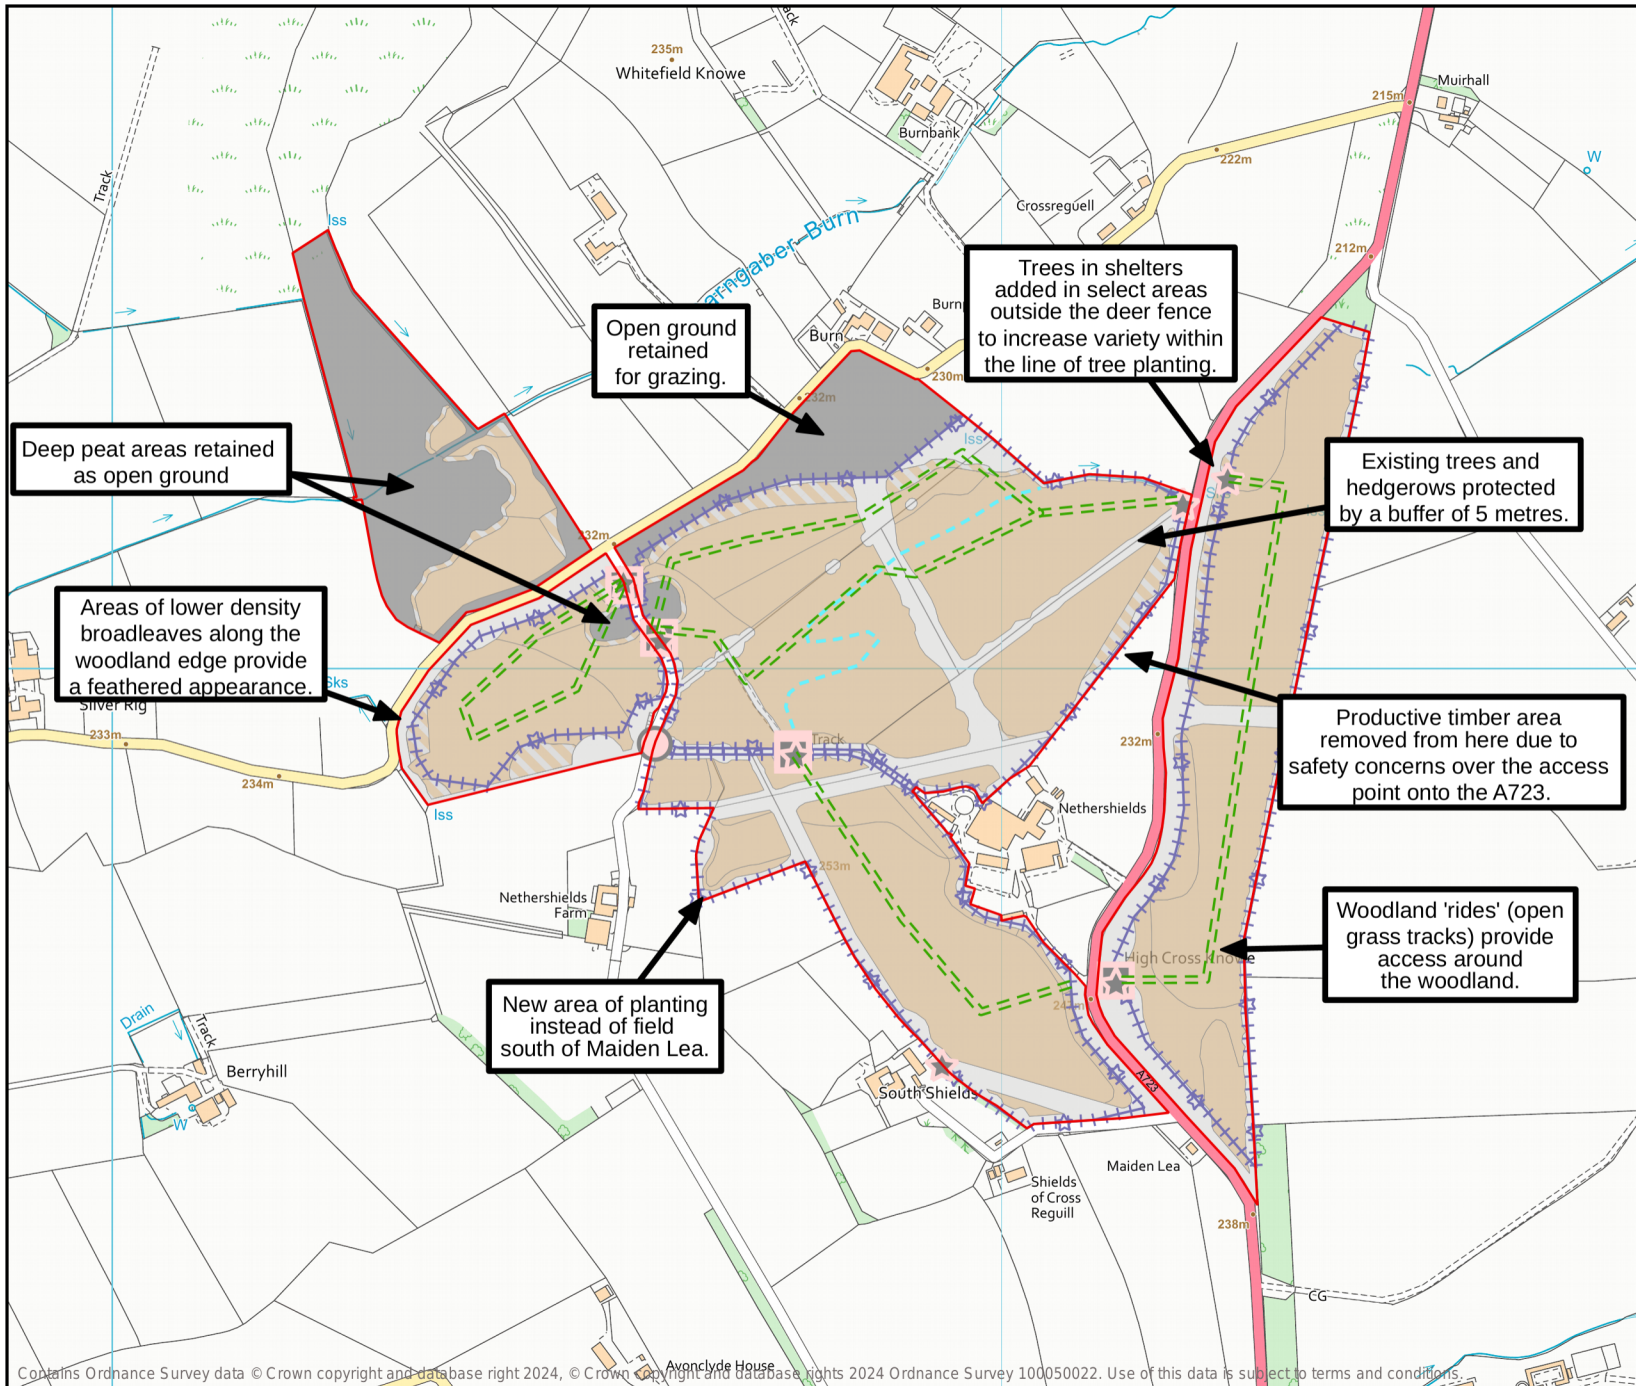

Contains Ordnance Survey data © Crown copyright and database right 2024. © Crown copyright and database right 2024 Ordnance Survey 100050022. Use of this data is subject to terms and conditions.

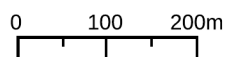

Scale: 1:8500  
Printed at A4

Date Printed: 08/05/2024