


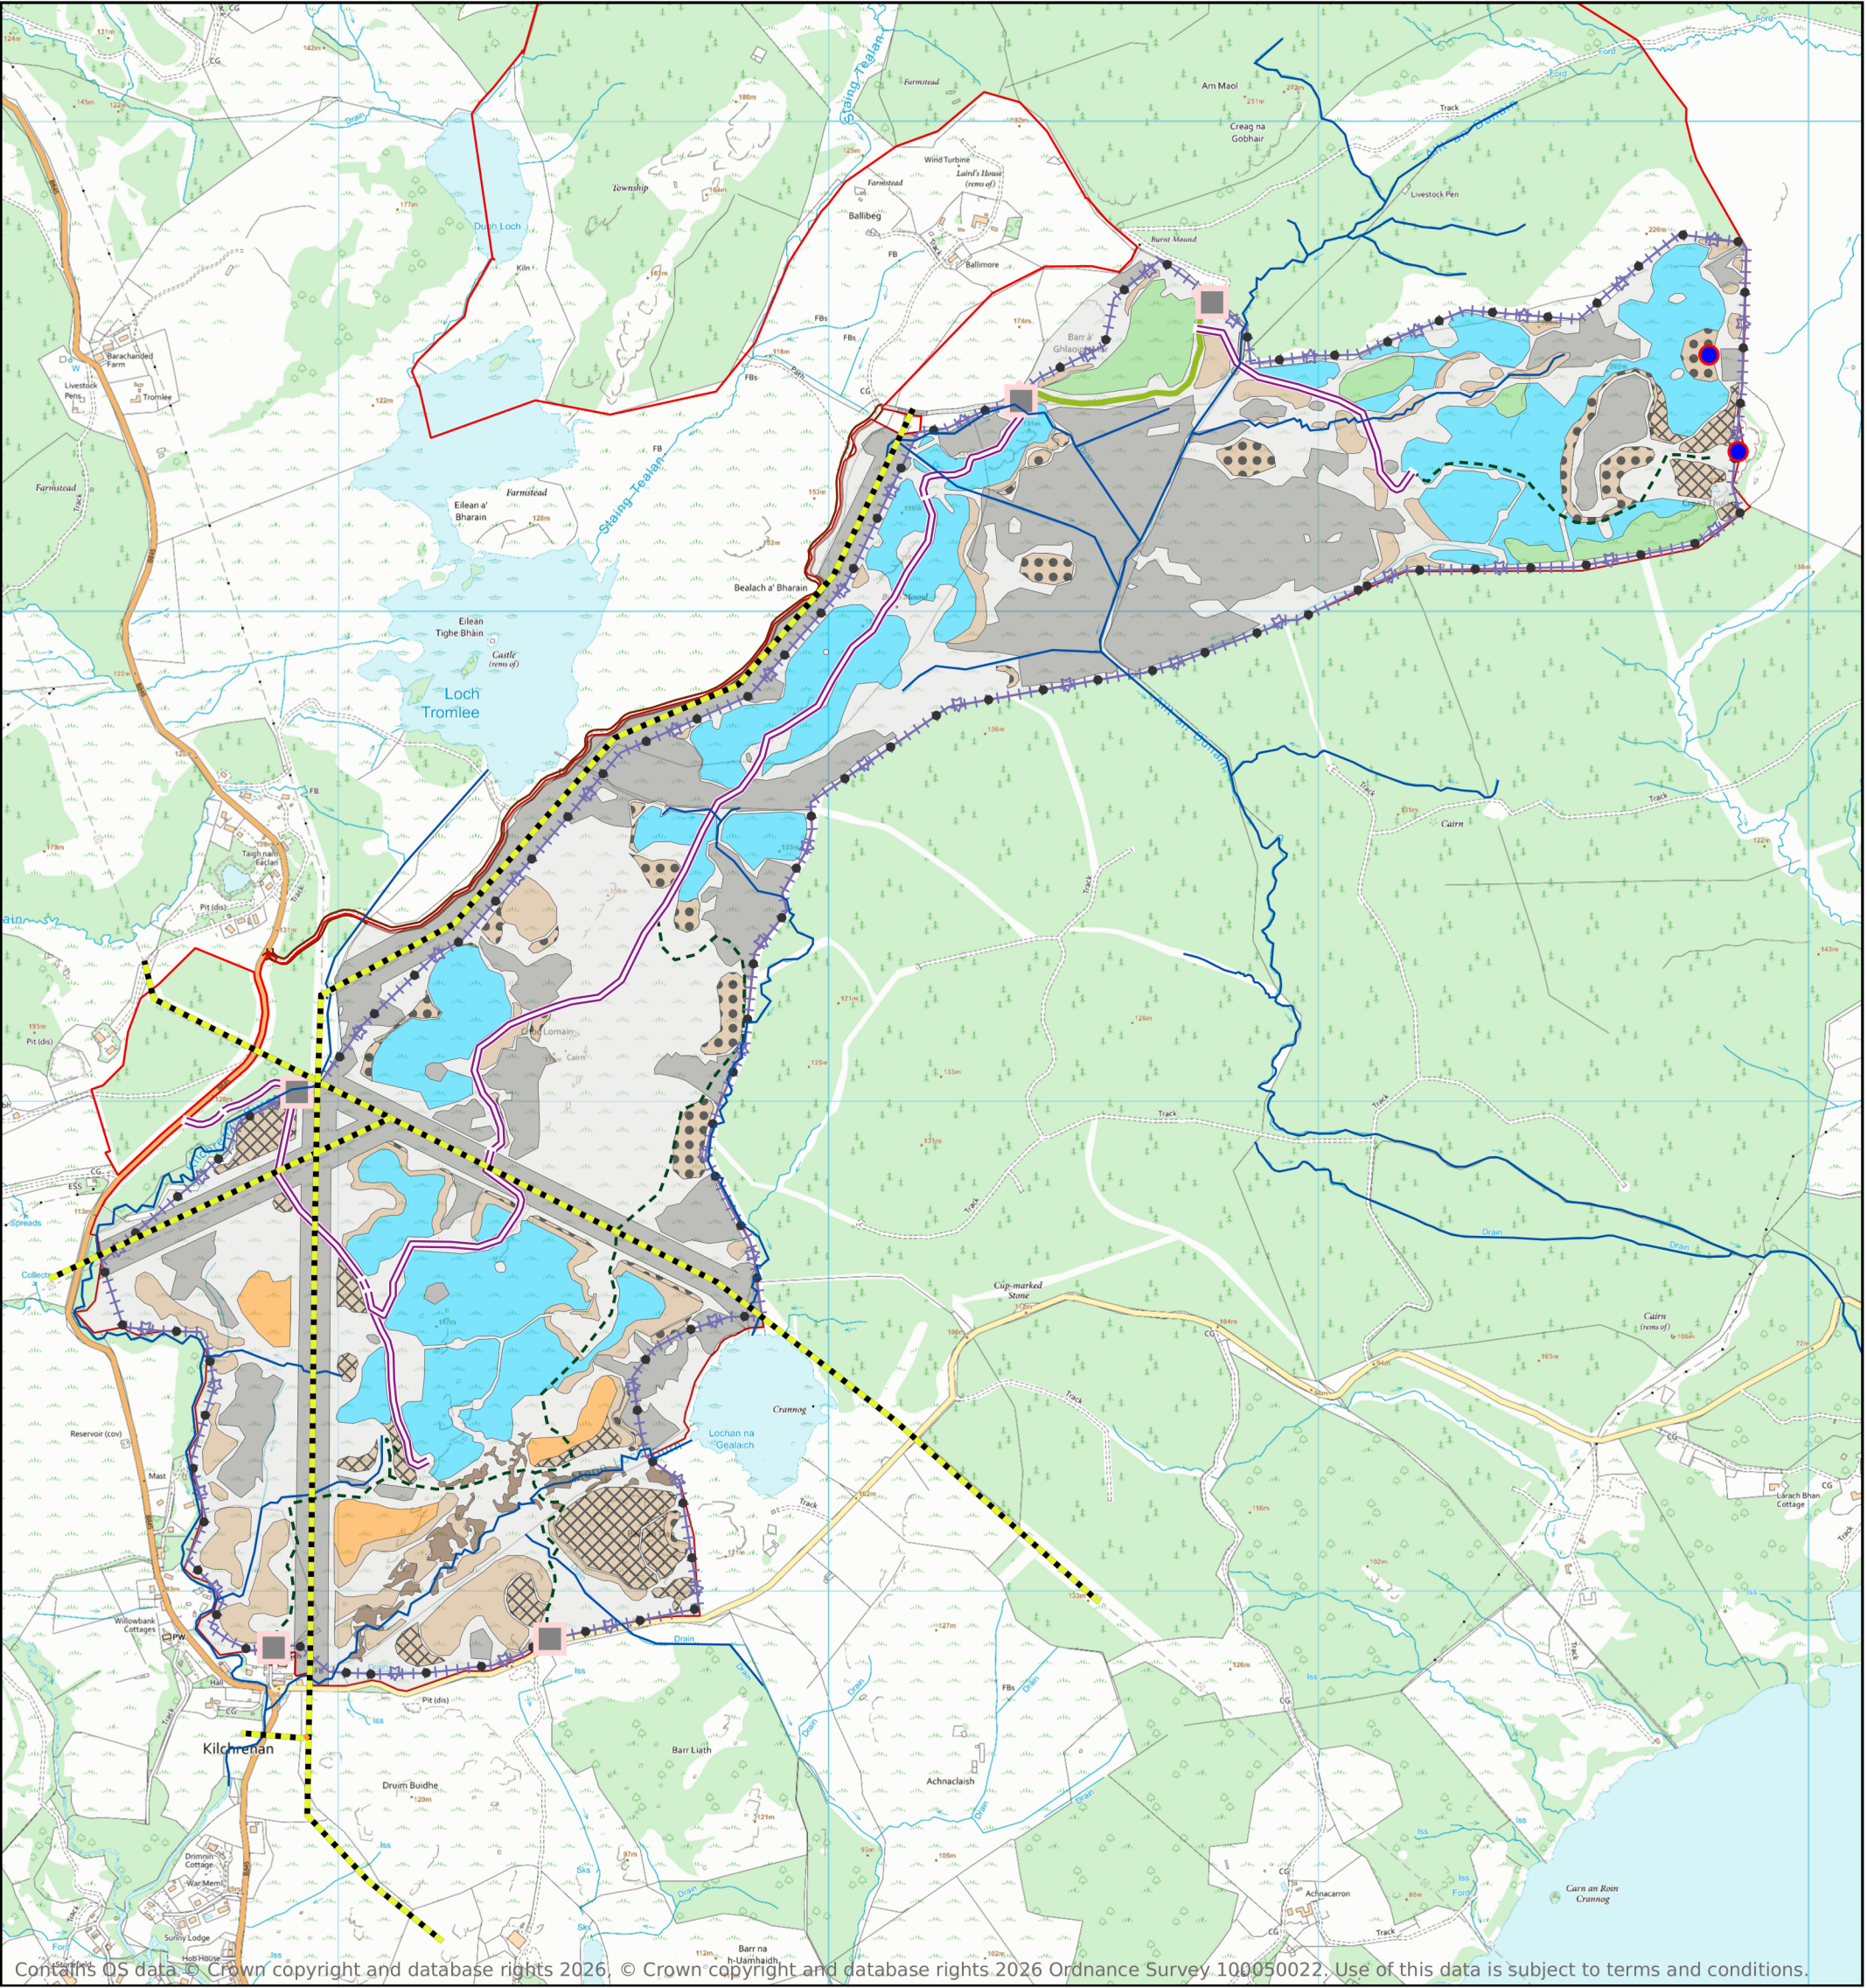

Contains OS data. © Crown copyright and database rights 2026. © Crown copyright and database rights 2026 Ordnance Survey 100050022. Use of this data is subject to terms and conditions.

Barbreck

Planting Design

19/08/2026

OS Grid Ref:
NN 05211 24219

0 200 400m

Scale: 1:13500
Printed at A3


BSWGROUP member of binderholz
www.tilhill.com
Powered By 

Powerline

- Overhead Powerline
- Underground Powerline
- Watercourse
- Water Supply Point

Fence Work Points

- New SC Pedestrian Deer Gate
- New Vehicle Deer Gate

Fence Work

- New Deer Fence

Bird Marking

- Bird Marking

Road Work Lines

- New Road
- Upgrade Road

Paths and Tracks Work

- New Quad Track

Planting

- DF
- Exist NBL
- HD NBL

LD NBL

- LD NBL
- NBL
- OG
- SP
- SS
- UP
- Forest Boundary
- Road